


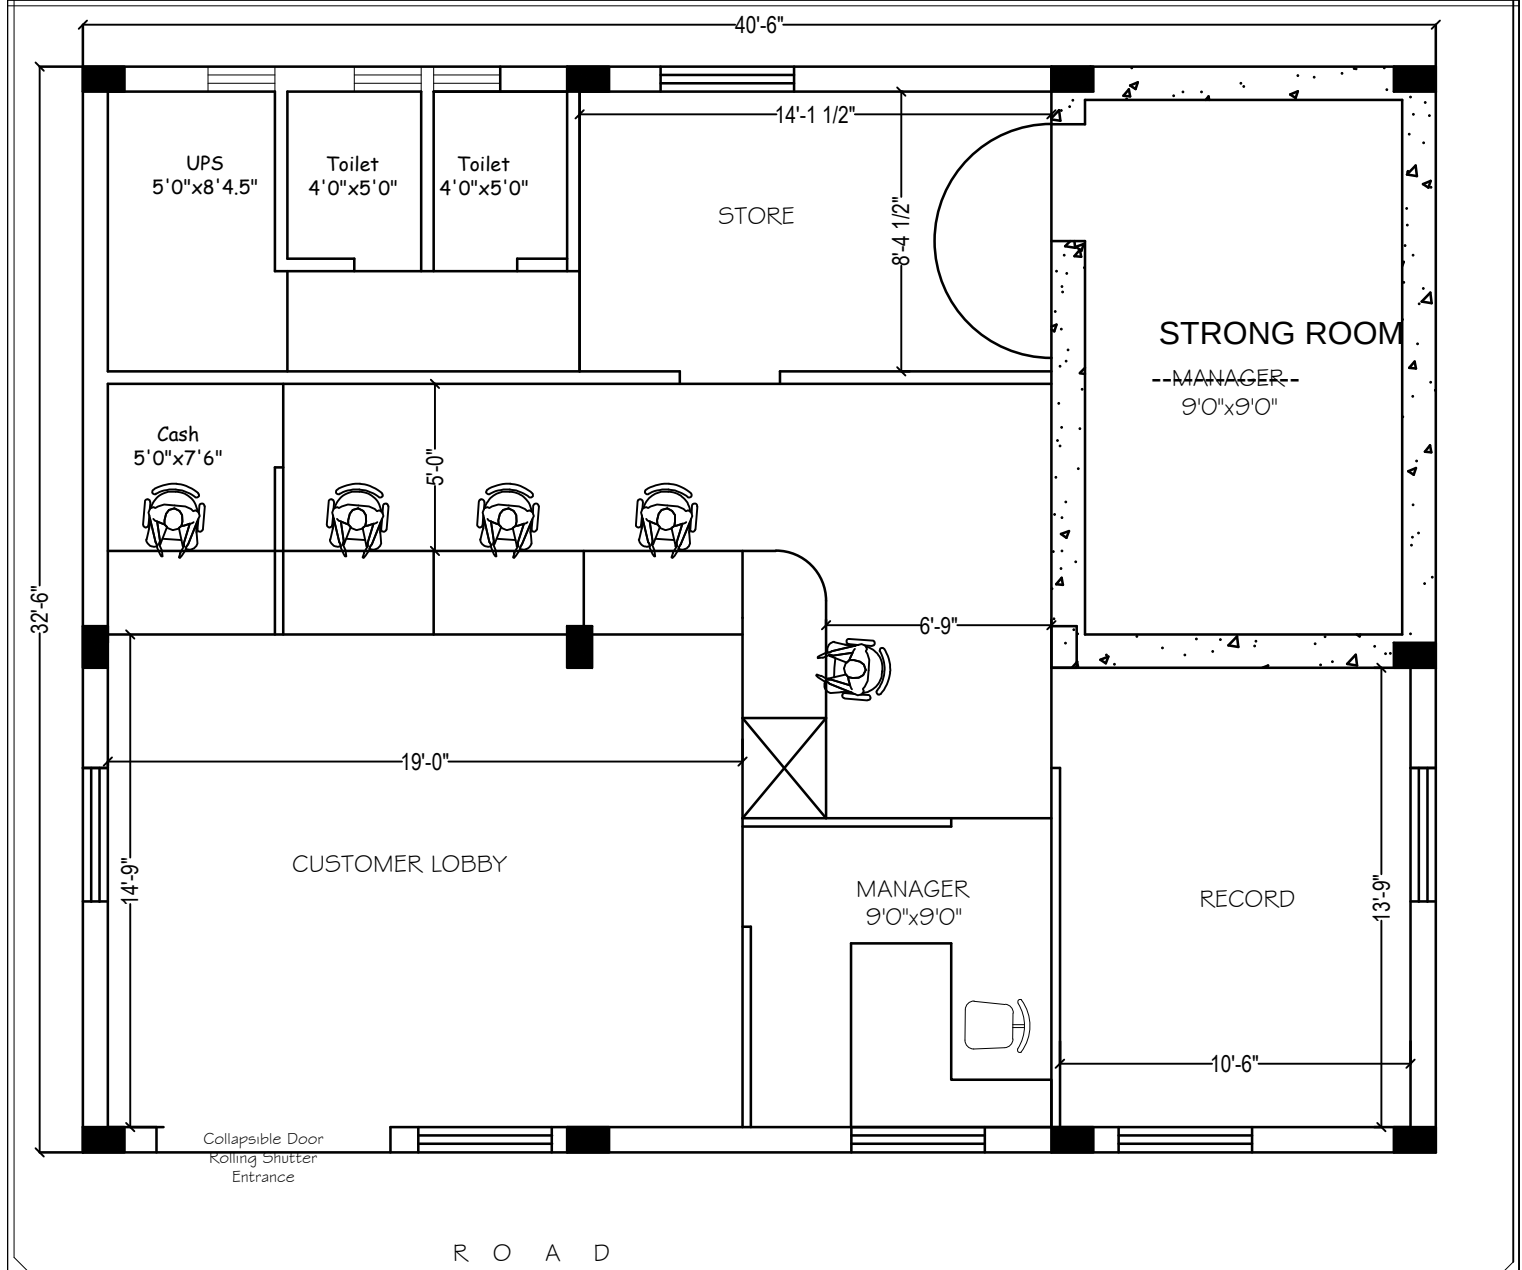

PROPOSED LAYOUT SHOWING INTERIOR FURNISHING WORK OF KARNATAKA GRAMIN BANK
PREMISES AT BANAVIKAL BRANCH, NEAR KOODLIGI UNDER HEAD OFFICE BALLARI.

SCALE.	N.T.S.	CHKD BY.	PAVAN GOWDA
DESIGN.	RAJU	DATE.	06.02.2025
DRAWN.	SMITHA	GROUND FLOOR NEW PREMISES	



RAJU K. GOWDA
engineers & interior designer
111, "IBBANI"
RAVI NAGAR,
AIRPORT ROAD, HUBLI
Ph : 9481804279
rajugowda1969@gmail.com